





Appendix 4 Survey Certificate



Lot 751 on Plan - P049008
Land ID number - 3550347
local Government - Donnybrook - Balingup

SSM COL322

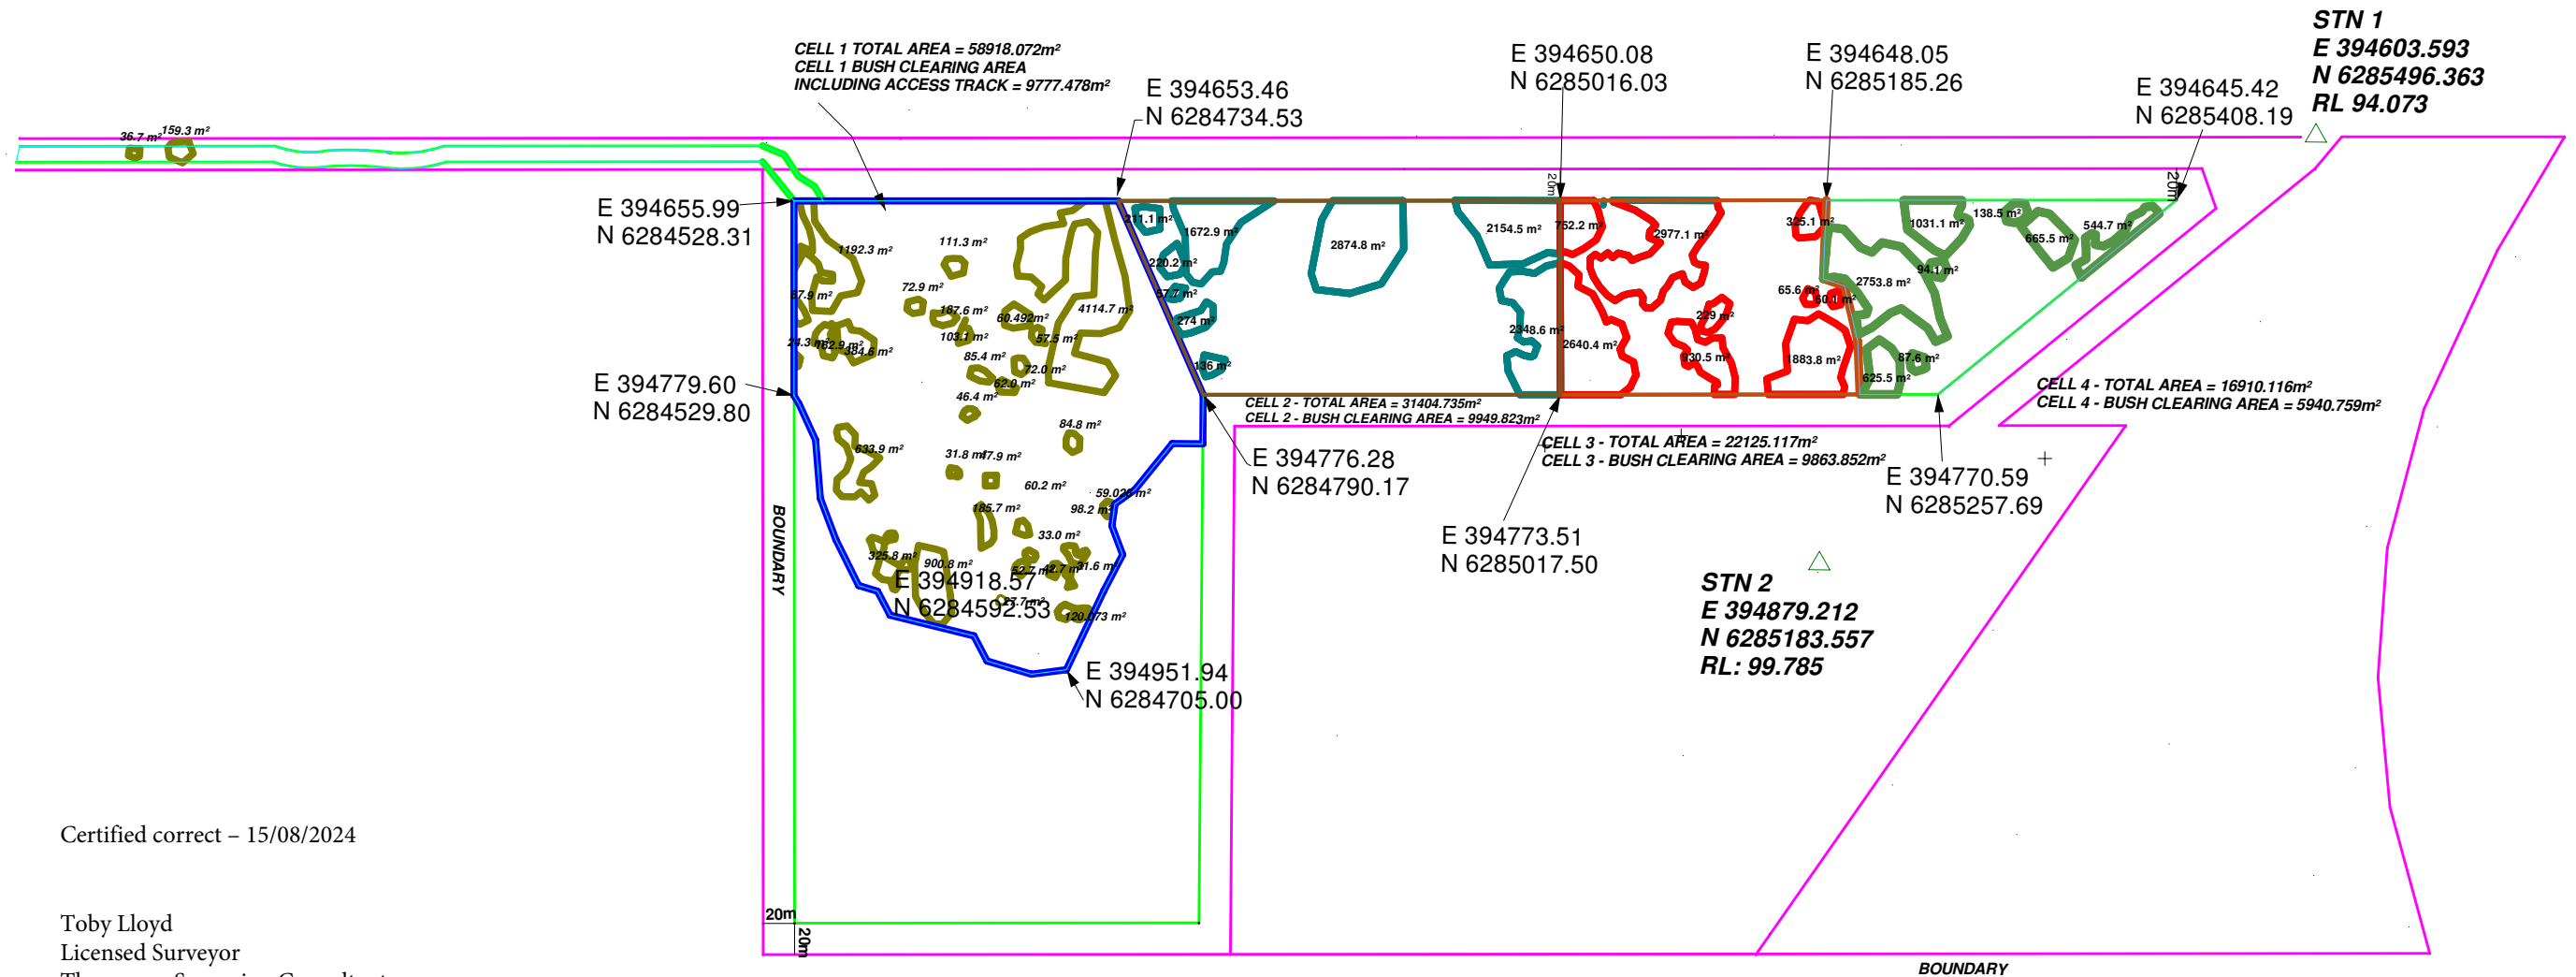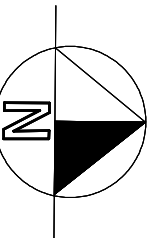

Certified correct - 15/08/2024

Toby Lloyd
 Licensed Surveyor
 Thompson Surveying Consultants

DATUM ESTABLISHED FROM SSM COL322

M013-08
 E 395233.472
 N 6285615.784
 RL 85.350

0	180	360
SCALE 1 : 4500		
Horizontal Datum : MGA 94	Vertical Datum : AHD	

Surveyor: Jesse Gledhill	
Drafted By: Jesse Gledhill	
Date drafted: 13 / 08 / 2024	
Date of Survey: N/A	
boundary established from landgate	
Drawing # 1	



PIT OVERVIEW



Client	DBCEC
Project :	FRONTINO ROAD SAND PIT
G&W SURVEYS JESSE GLEDHILL 0458 221 008	